


**GROUND FLOOR
PLAN 1:100**

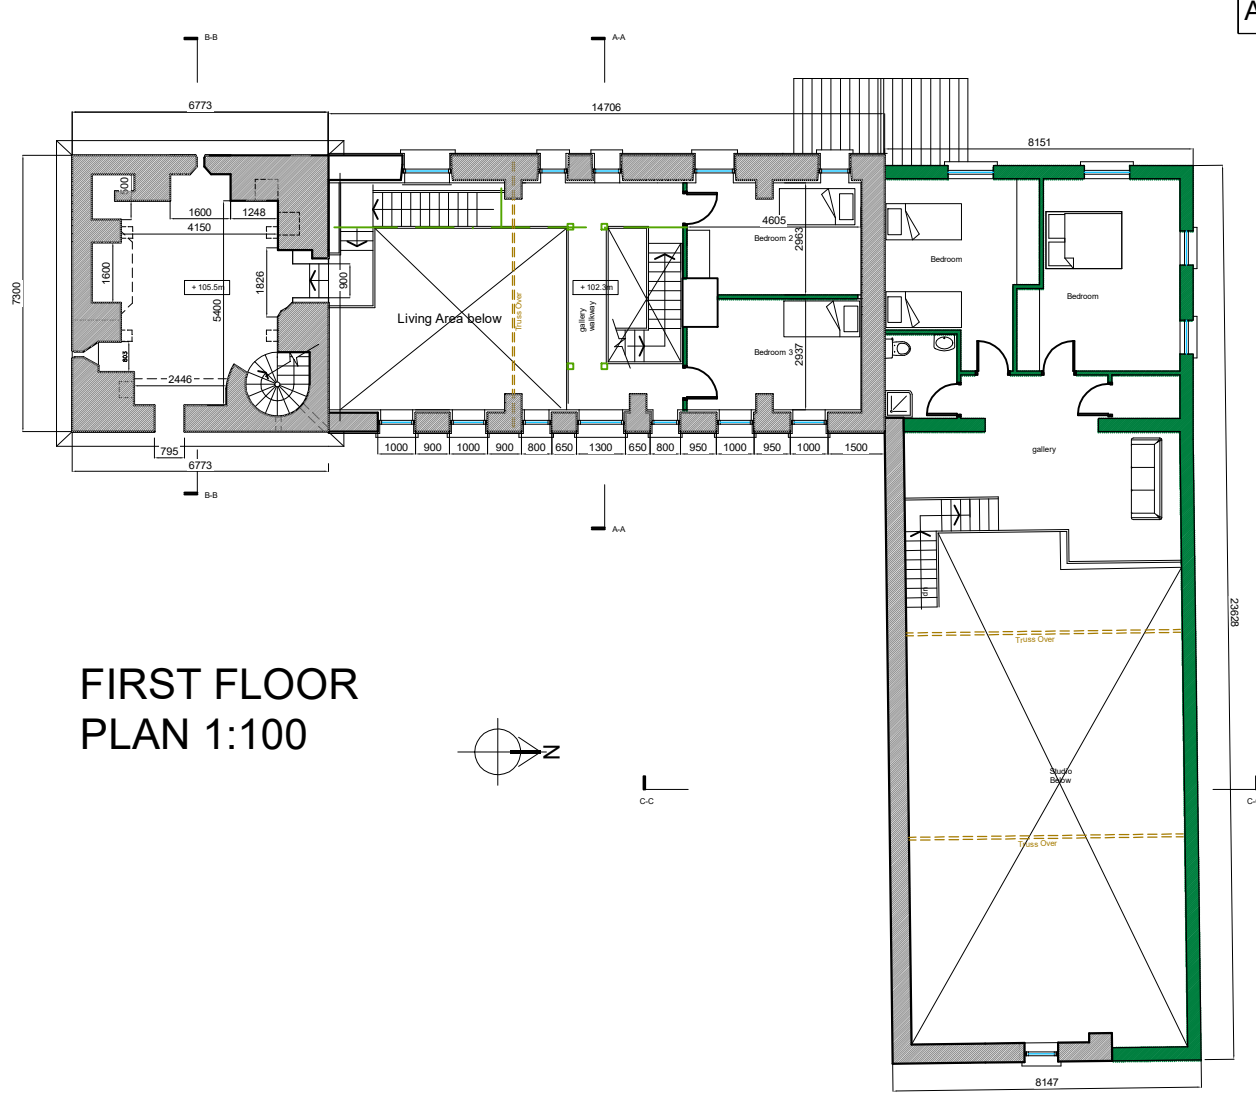

**FIRST FLOOR
PLAN 1:100**

Existing Walls Thus


Proposed Walls Thus

NOTE:
 - USE FIGURED DIMENSIONS ONLY. DO NOT SCALE DRAWINGS.
 - READ IN CONJUNCTION WITH SPECIFICATION AND CONSULTANTS DRAWINGS.
 - REPORT ANY DISCREPANCIES IN DRAWINGS TO ARCHITECT AND OBTAIN INSTRUCTIONS BEFORE PUTTING WORK IN HANDS.
 - CHECK ALL DIMENSIONS ON SITE.
 - THIS DRAWING IS COPYRIGHT ©AND MAY NOT BE REPRODUCED, IN WHOLE OR PART, WITHOUT THEIR PRIOR CONSENT.

DATE:	REV:	BY:	DESCRIPTION:
LJ 01	-	-	FIRST DRAWING

PROPOSED FLOOR PLANS

These drawings must be read in conjunction with the Archaeologist's, the Tower House Consultant's and the Conservation Architect's Reports / Specifications.

 O'Brien Design Architectural - Building Surveying - Environmental 11A Selskar St. Wexford		Tel: 087 2999540 Web: www.obriendesign.ie david.obriendesign@gmail.com	
		PROJECT TITLE: PROPOSED WORKS TO SIGGINSTOWN CASTLE	DRAWN BY: David O'Brien MSc:AEES BSc
CLIENT: GORDON & LIZ JONES	DRAWING TITLE: PROPOSED GROUND AND FIRST FLOOR PLAN		PROJECT REF. NO.: SC 01
SCALE: 1:100	PP 05 D		