


EAST ELEVATION

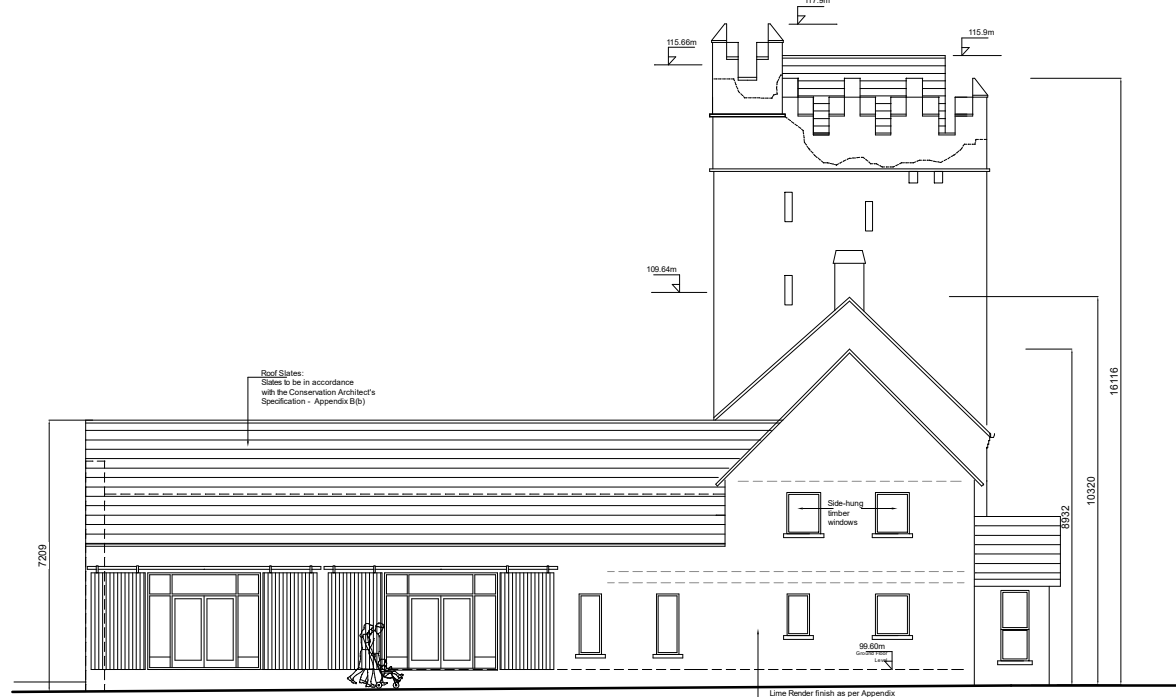


NORTH ELEVATION



3D Impression South East View



3D Impression North West View

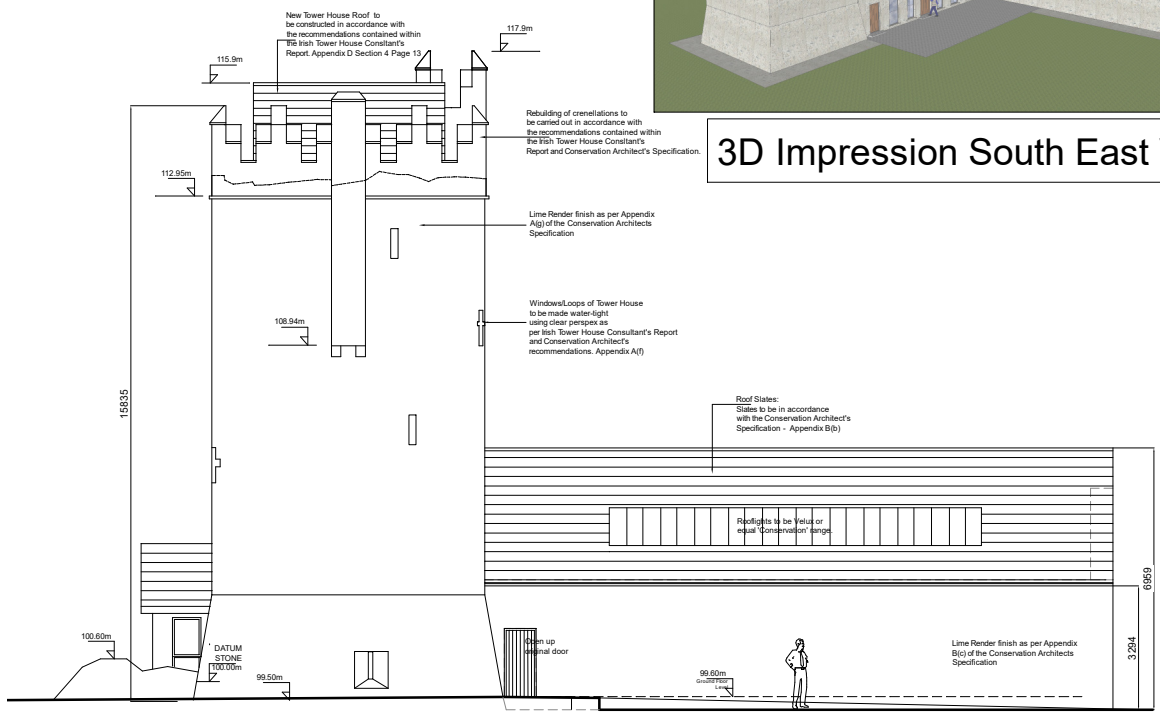

SOUTH ELEVATION



WEST ELEVATION

NOTE:
 - USE FIGURED DIMENSIONS ONLY: DO NOT SCALE DRAWINGS.
 - READ IN CONJUNCTION WITH SPECIFICATION AND CONSULTANTS DRAWINGS.
 - REPORT ANY DISCREPANCIES IN DRAWINGS TO ARCHITECT AND OBTAIN INSTRUCTIONS BEFORE PUTTING WORK IN HANDS.
 - CHECK ALL DIMENSIONS ON SITE.
 - THIS DRAWING IS COPYRIGHT ©AND MAY NOT BE REPRODUCED, IN WHOLE OR PART, WITHOUT THEIR PRIOR CONSENT.

DATE:	REV:	BY:	DESCRIPTION:
C-01-A	-	-	FIRST DRAWING

PROPOSED ELEVATIONS

These drawings must be read in conjunction with the Archaeologist's, the Tower House Consultant's and the Conservation Architect's Reports / Specifications.

O'Brien Design
 Architectural - Building Surveying - Environmental
 11A Selskar St. Wexford

Tel: 087 2999540
 Web: www.obriendesign.ie
 david.obriendesign@gmail.com

PROJECT TITLE: PROPOSED WORKS TO SIGGINSTOWN CASTLE
 CLIENT: GORDON & LIZ JONES
 DRAWING TITLE: PROPOSED ELEVATIONS
 SCALE: 1:100

DRAWN BY: David O'Brien MSc:AEES BSc
 PROJECT REF. NO: SC 01 PP 07 D